


YORK STREET

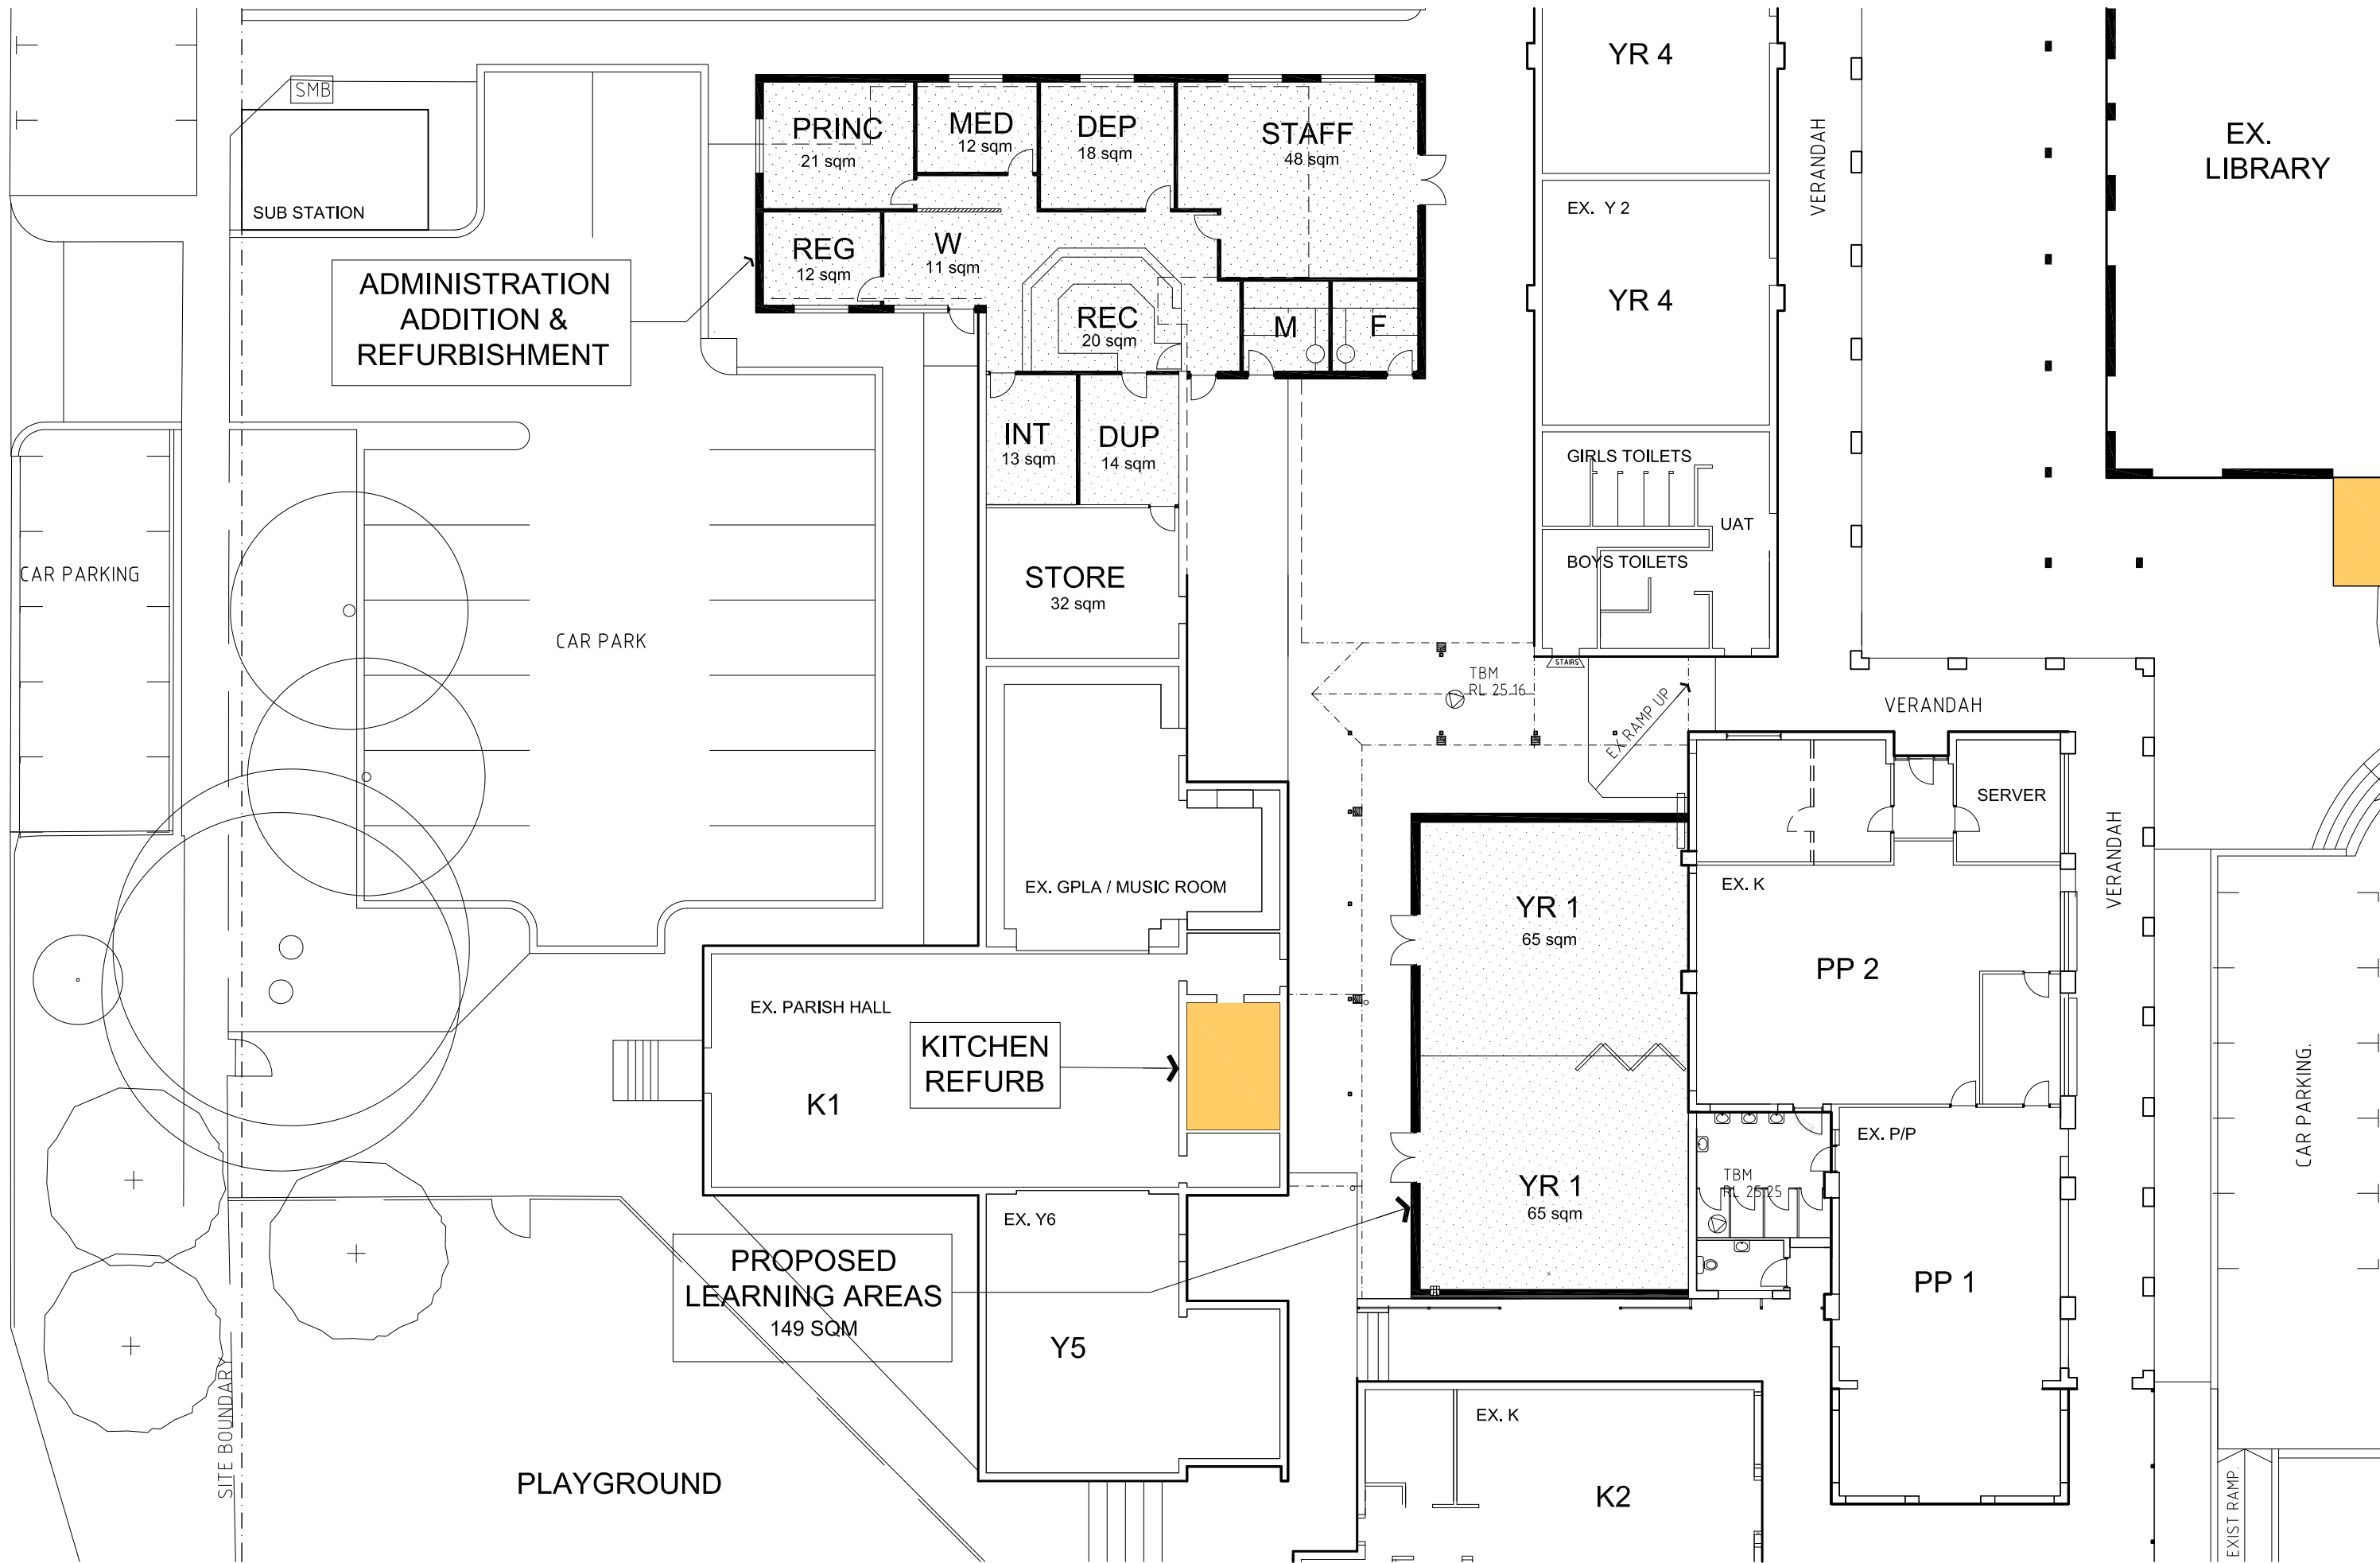

ST COLUMBA'S CATHOLIC PRIMARY SCHOOL

PROPOSED FLOOR PLANS

38 YORK STREET - SOUTH PERTH

JOB NO. :1409

DATE :JUNE 2015

DWG NO. :SK.03

REV : P2



SCALE.: 1:200 @A3

0 2 4 10M

340 Hay Street Subaco
 Western Australia 6008
 T +61 8 9381 4844
 E enquiry@eivarch.com.au
 W www.eivarch.com.au
 ABN 88 1290 054 672



building ideas