



EXISTING AND DEMO 01
1:100

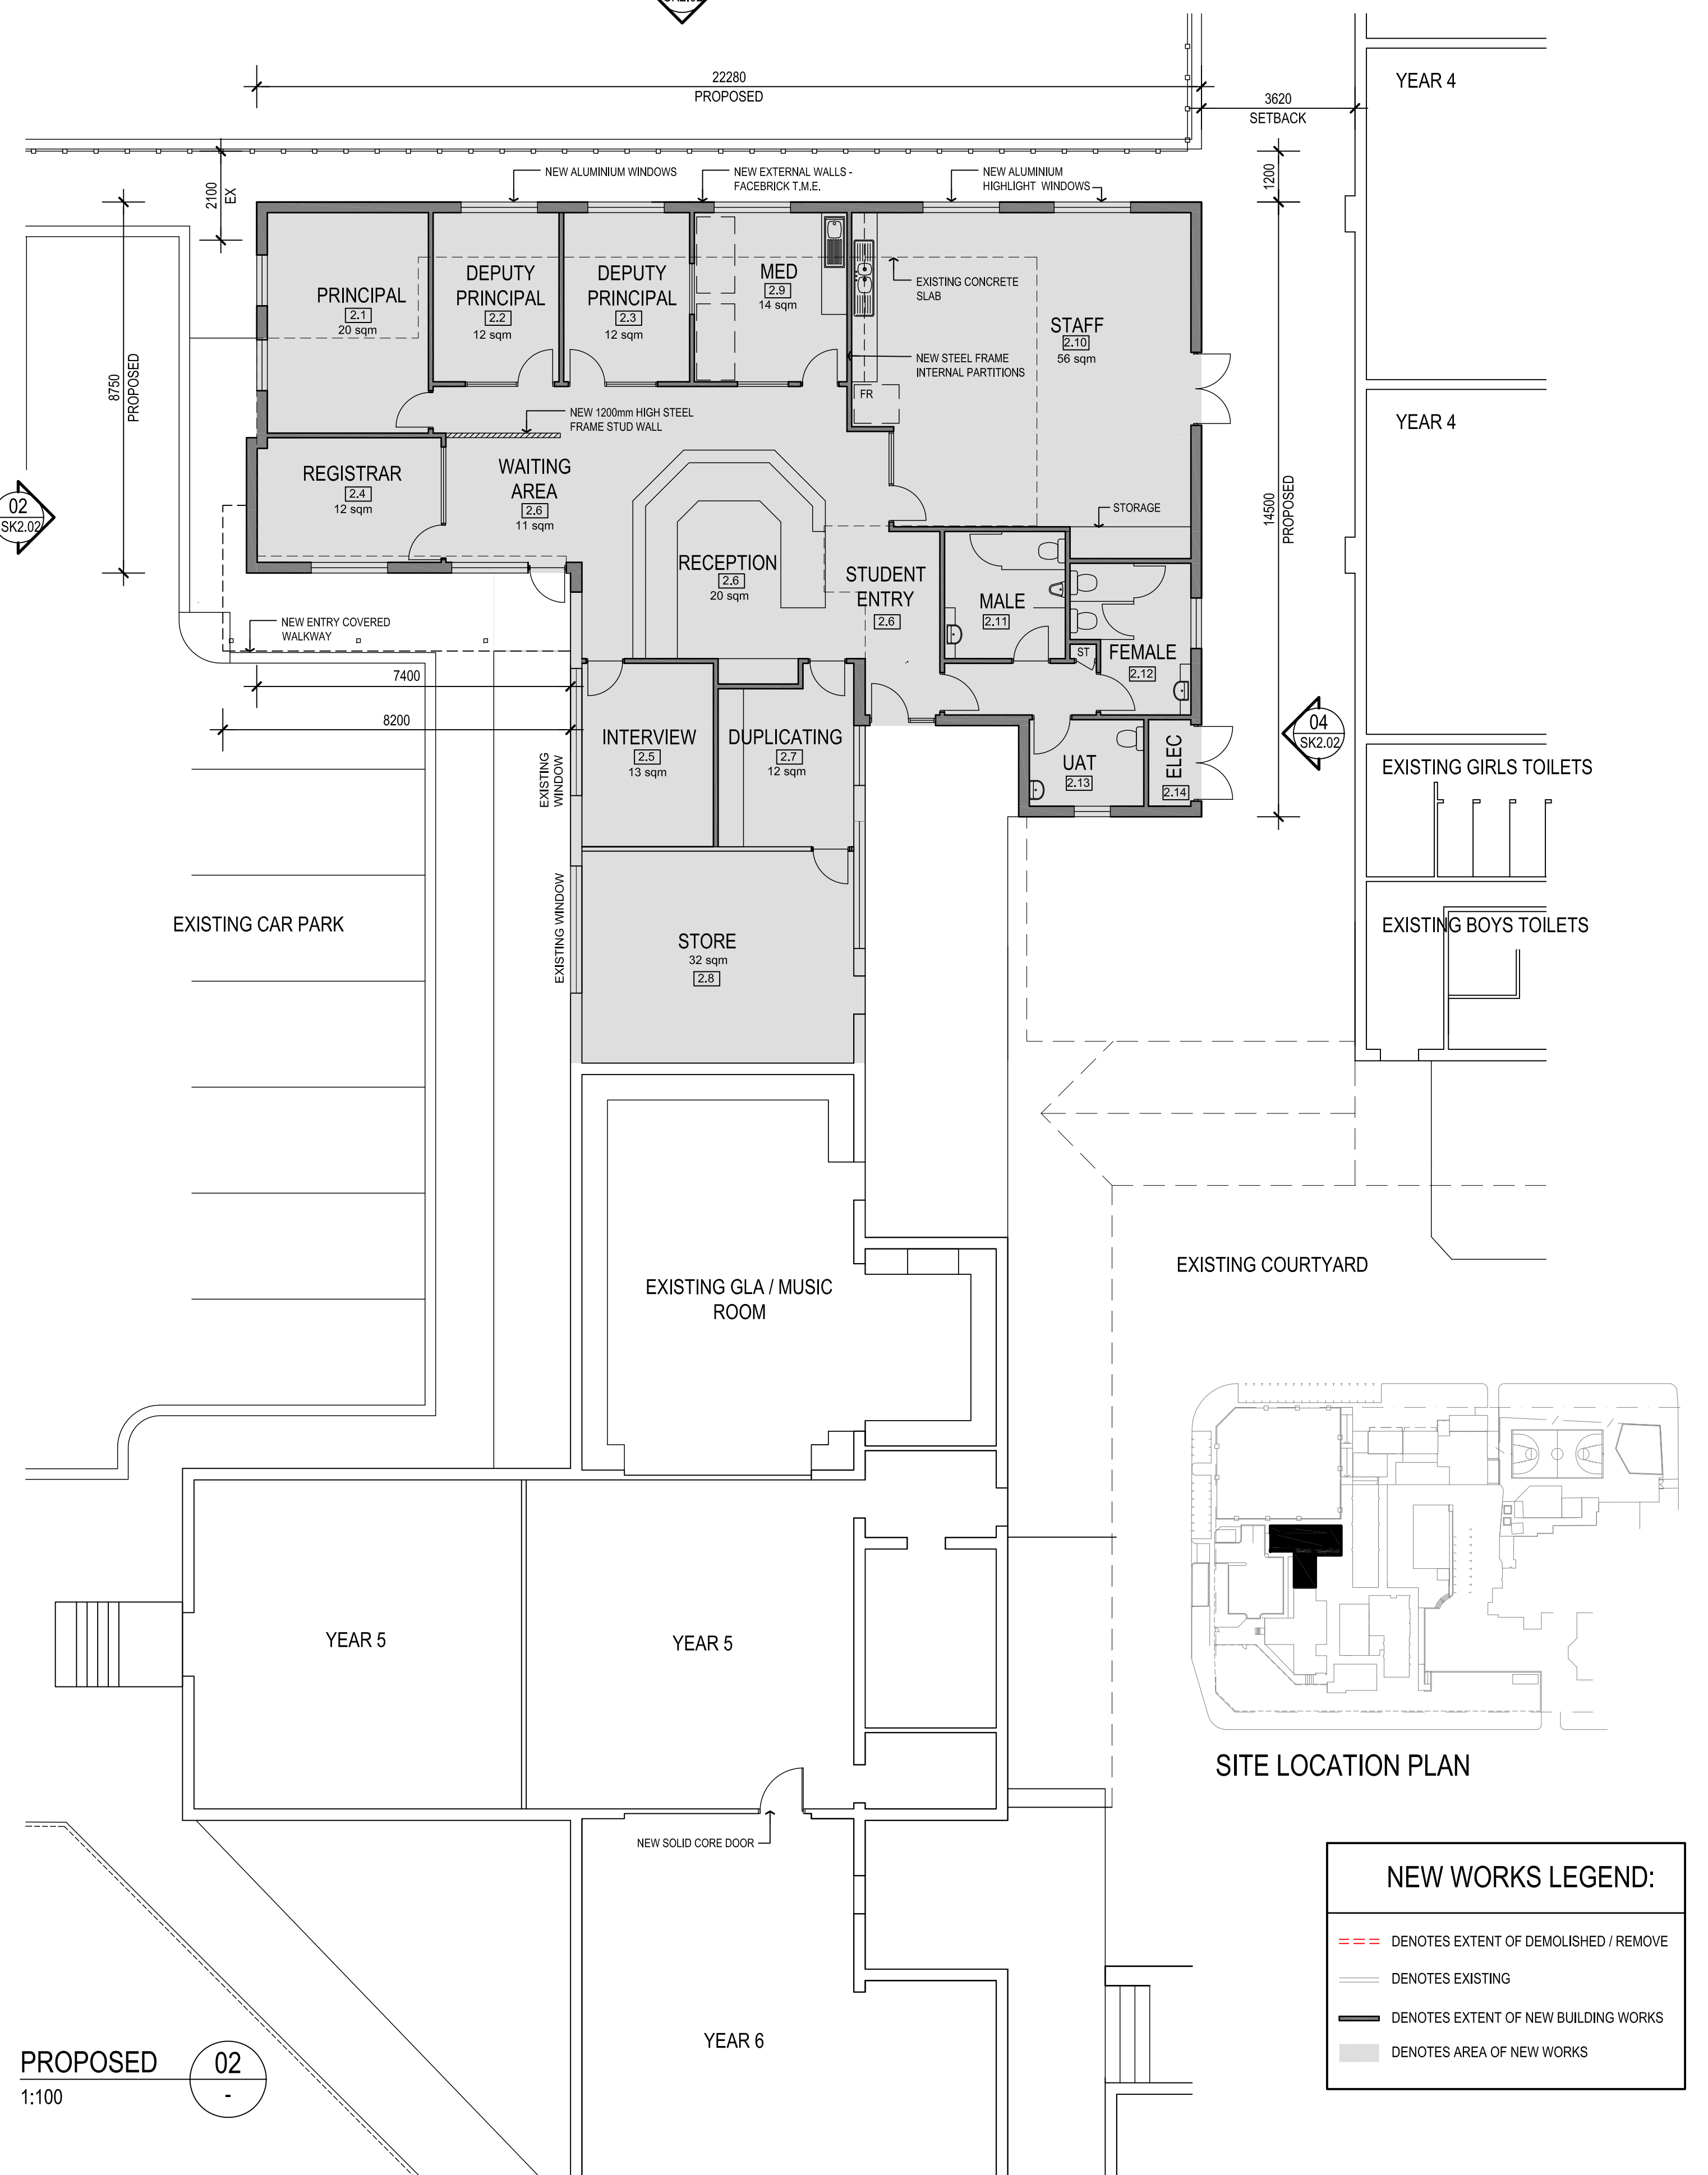

PROPOSED 02
1:100

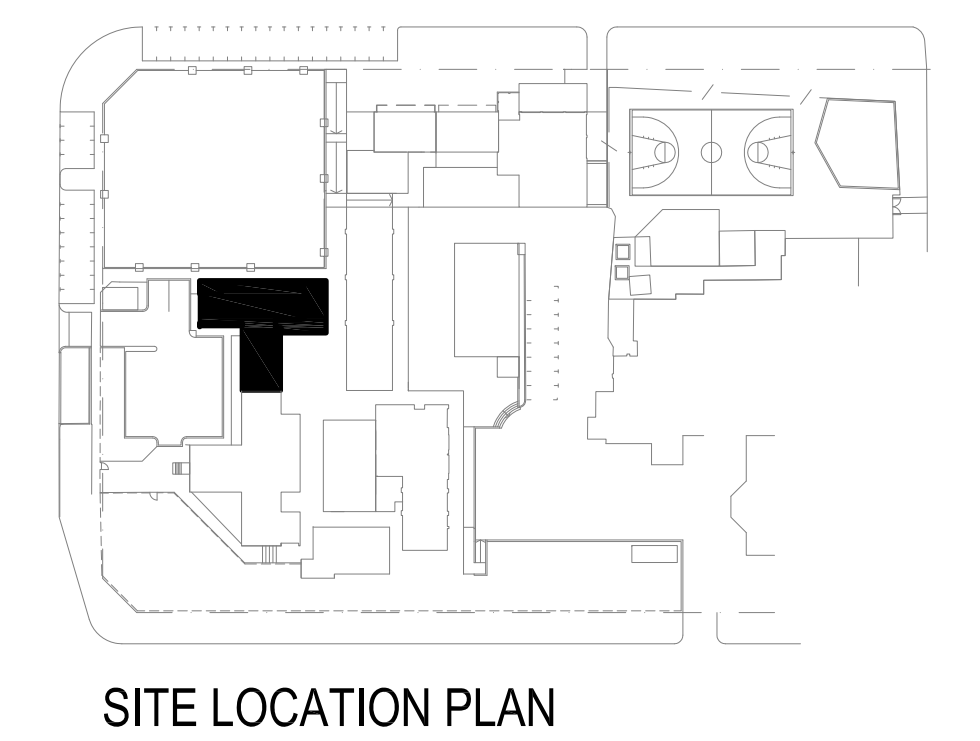

SITE LOCATION PLAN

NEW WORKS LEGEND:	
	DENOTES EXTENT OF DEMOLISHED / REMOVE
	DENOTES EXISTING
	DENOTES EXTENT OF NEW BUILDING WORKS
	DENOTES AREA OF NEW WORKS

ADMINISTRATION - PLANS

SCALE.: 1:100@A1
0 1 2 10m

ST COLUMBA'S CATHOLIC PS ADDITIONS AND REFURBISHMENT


JOB NO.: 1409 DATE: OCTOBER 2016 DWG NO.: SK2.01 REV: P2

340 Hay Street Subiaco
Western Australia 6008
T +61 8 9381 4844
E elward@eiwarch.com.au
W www.eiwarch.com.au
ABN 88 1290 054 872



building ideas
© eiw architects

York St

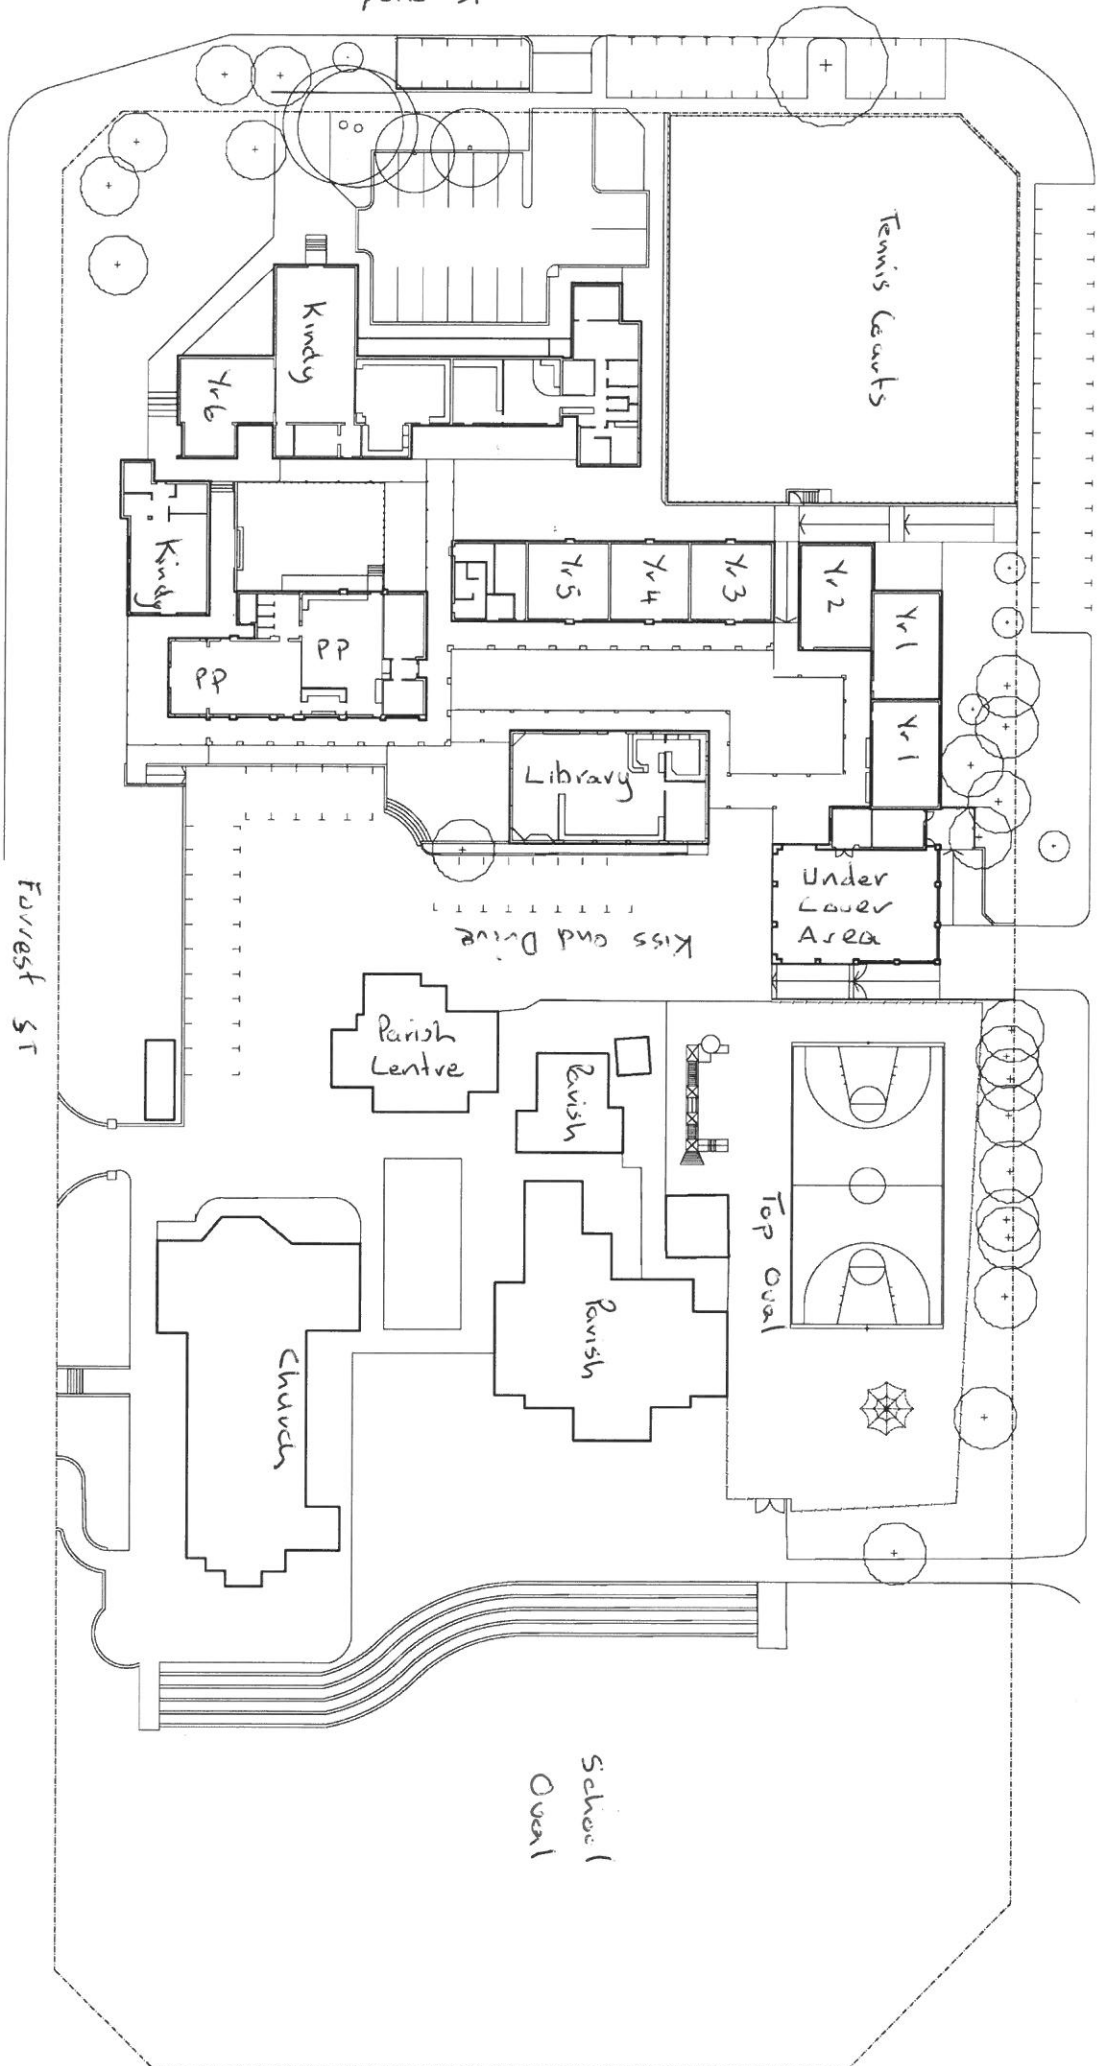

Forrest St

School Oval

Church

Top Oval

Parish

Centre

Tennis Courts

Library


Kiss and Drive

Kindy

Kindy

Yr 6

Yr 5

Yr 4

Yr 3

Yr 2

Yr 1

Yr 1

PP

PP

Parish Centre

Parish

Centre
























